


THIS DRAWING IS THE PROPERTY OF SAFEGUARD AND MUST NOT BE LOANED OR COPIED WITHOUT WRITTEN CONSENT

© 2007 SAFEGUARD LTD

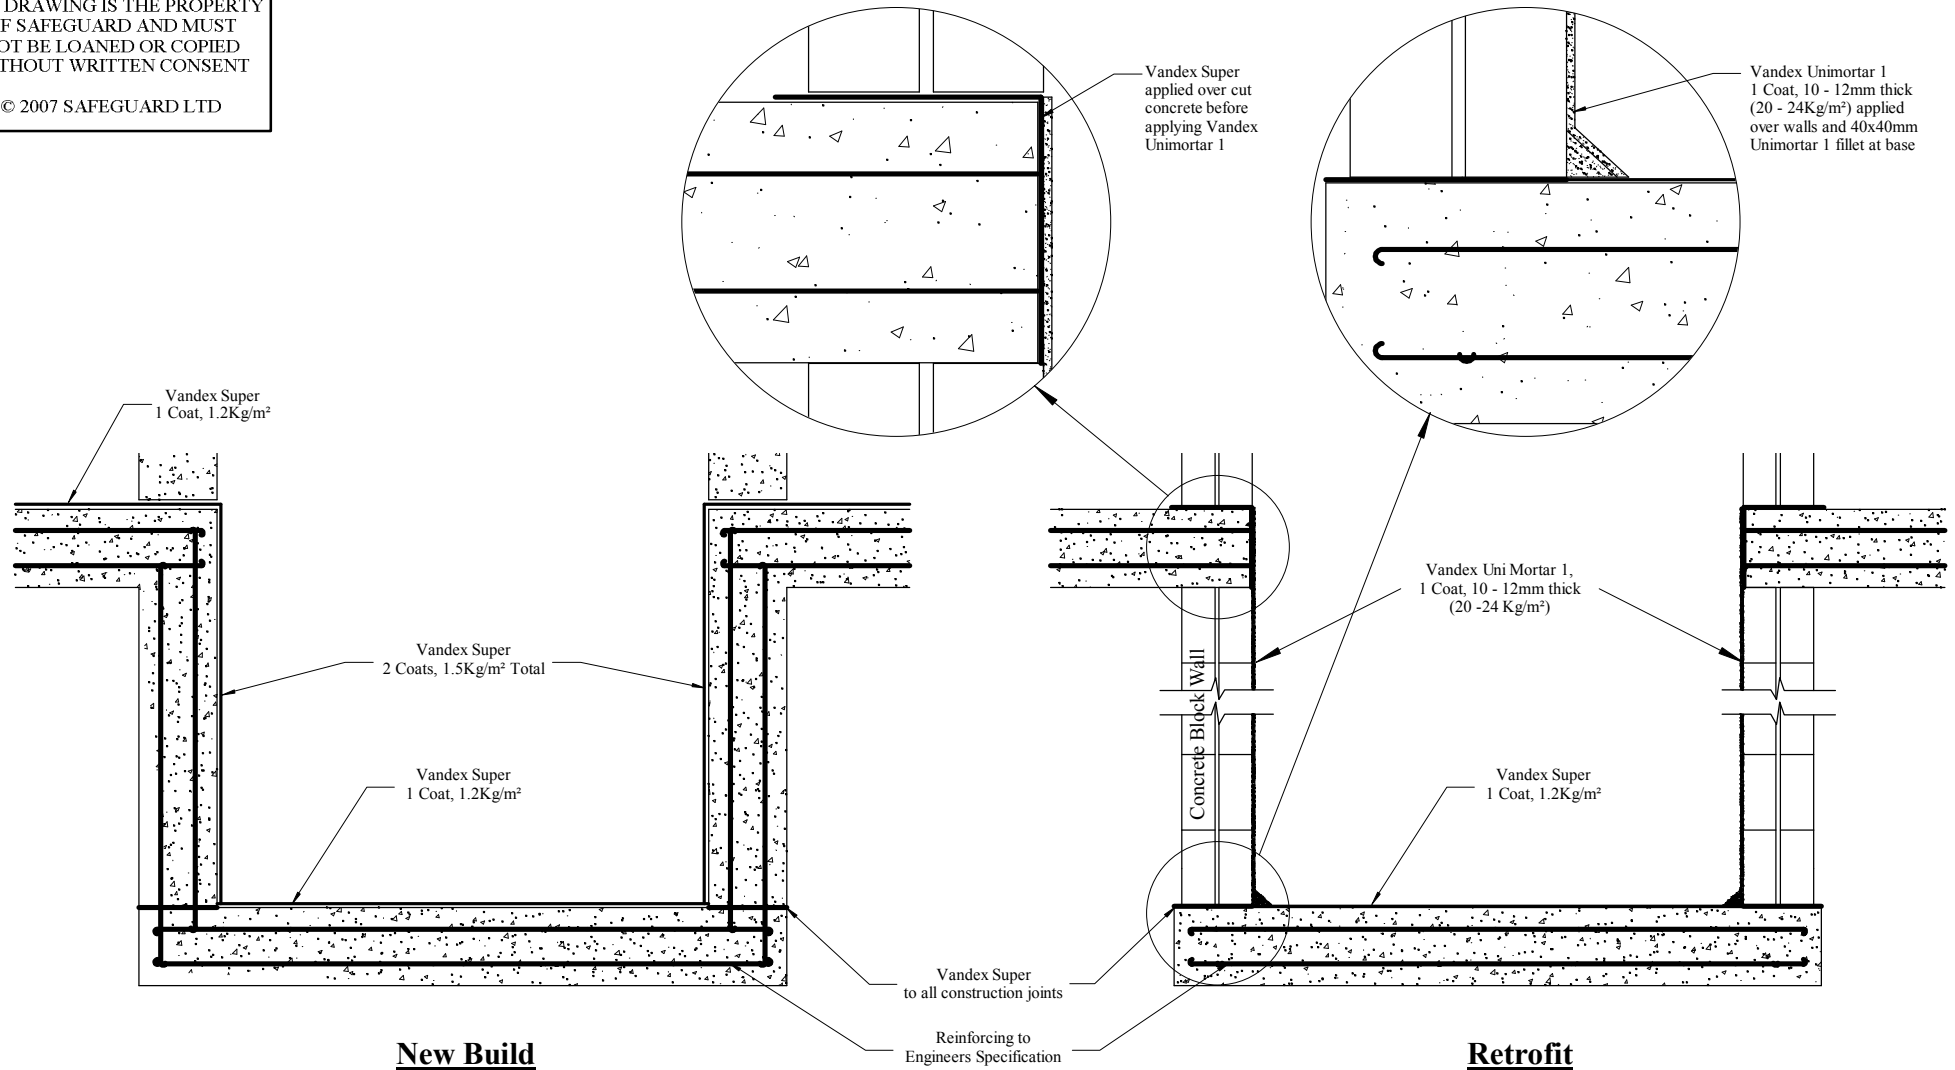

**New Build**

**Retrofit**

NOTES: All SAFEGUARD CAD drawings show typical applications and our Technical Department should be consulted before they are used for specification purposes.

Product applicators should refer to the manufacturer's application/installation guidelines.

PLEASE NOTE; Construction methods may vary considerably.

System Drg. Nos: VAND-003(5).tcw (TurboCAD)  
VAND-003(5).dwg (Autocad)  
VAND-003(5).pdf (Acrobat)

CLIENT:- Safeguard Europe Ltd

CONTRACT No:  
DRAWN JDF, CBS  
DATE 25th February 2005  
SCALE (A3) Not To Scale

TITLE: Lift Pit Detail Using Vandex Waterproofing System



MOD. BY	DATE	CHK. BY	APP. BY	MOD. BY	DATE	CHK. BY	APP. BY	MOD. BY	DATE	CHK. BY	APP. BY
JDF, CBS	20/07/05			JH, CBS	11/10/07						

CHECKED  
APPROVED

DRG. No. VAND-003  
REV 5