


THIS DRAWING IS THE PROPERTY OF SAFEGUARD AND MUST NOT BE LOANED OR COPIED WITHOUT WRITTEN CONSENT

© 2008 SAFEGUARD EUROPE LTD

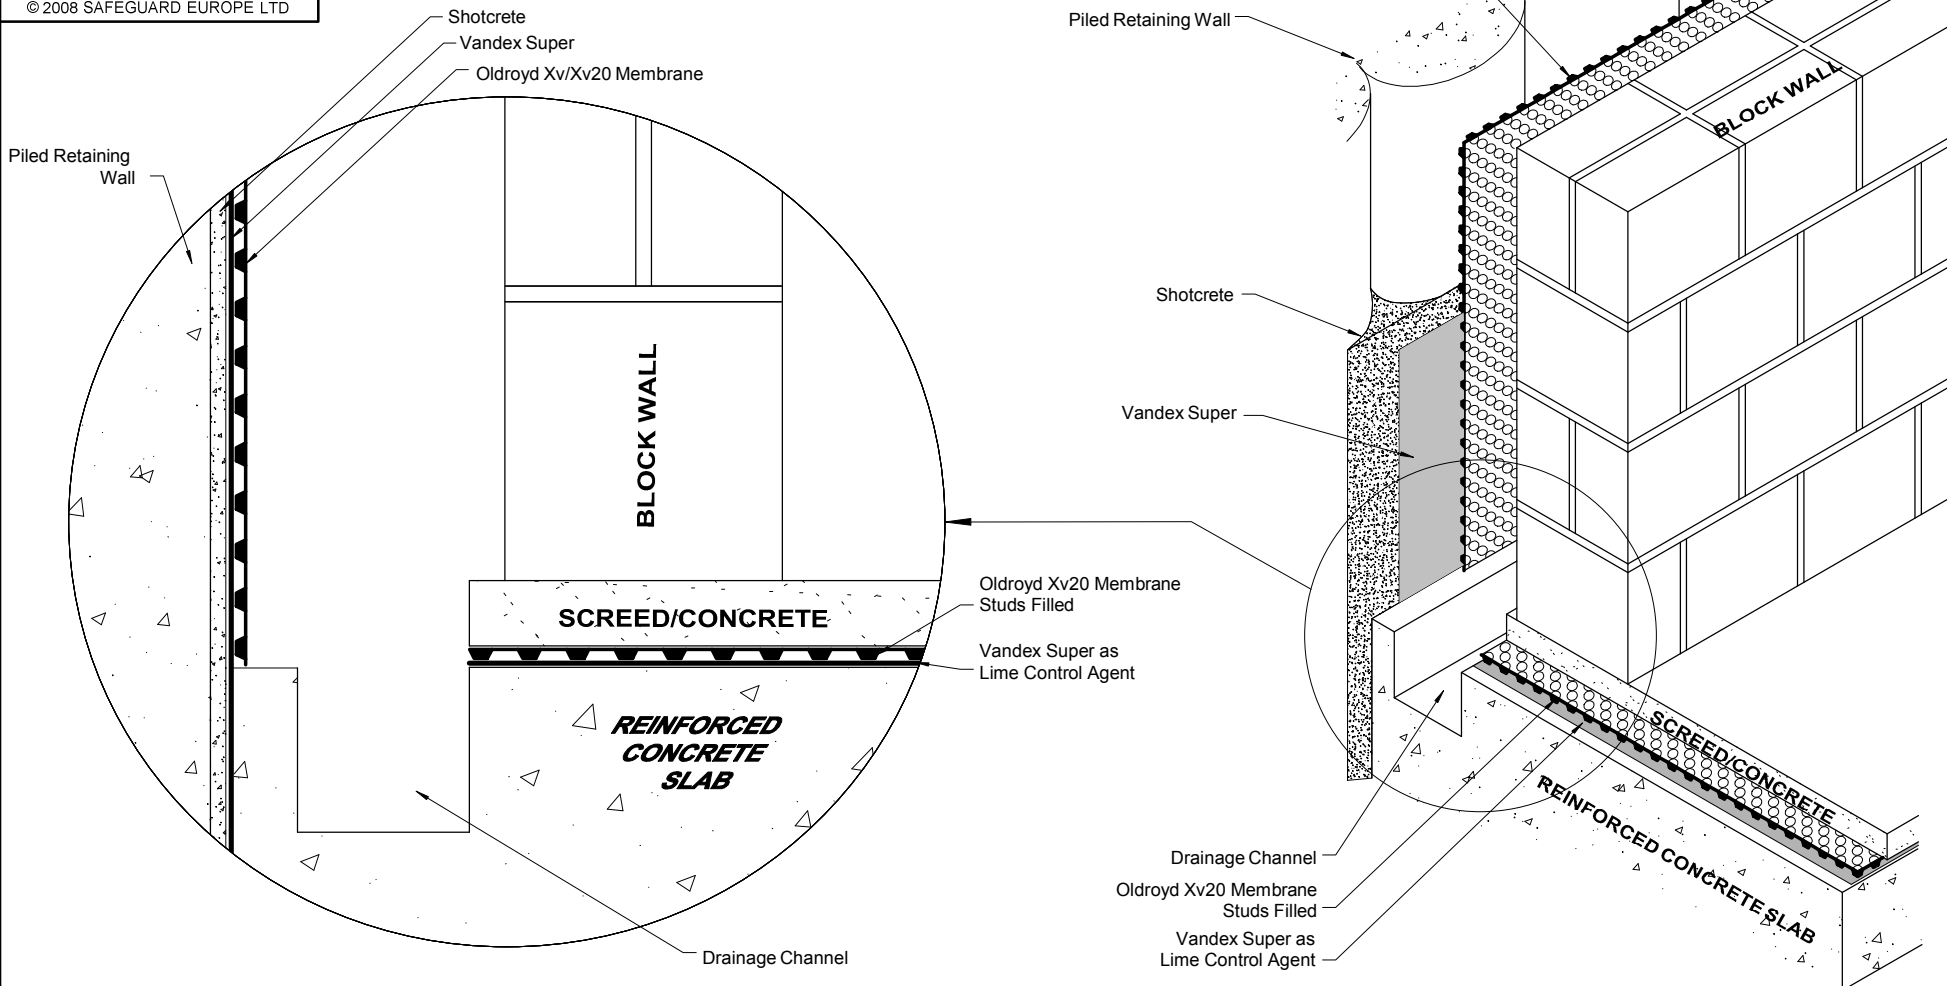

NOTES: All SAFEGUARD CAD drawings show typical applications and our Technical Department should be consulted before they are used for specification purposes.

Product applicators should refer to the manufacturer's application/installation guidelines.
 Concrete coating (Shotcrete or Guniting) to be applied prior to Vandex Super in contiguous pile constructions.
 If secant piling (hard/firm or hard/hard only) then Vandex Super can be applied directly to the prepared pile surface.
 For other pile constructions please contact our technical department.

System Drg. Nos: XV-031.tcw (TurboCAD)
 XV-031.dwg (Autocad)
 XV-031.pdf (Acrobat)

CONTRACT No:

DRAWN	MAXE
DATE	15.07.11
SCALE (A3)	Not To Scale

CHECKED	
APPROVED	

CLIENT:-
 Safeguard Europe Ltd.

TITLE:
 Oldroyd Xv or Xv20 and
 Vandex Super to
 contiguous
 / secant piled wall.

DRG. No.
 XV-031(1)

REV
 1